


■ BOWKER SADLER PARTNERSHIP
 ■ THIS DRAWING IS THE SUBJECT OF COPYRIGHT WHICH VESTS IN BOWKER SADLER PARTNERSHIP LIMITED. IT IS AN INFRINGEMENT OF COPYRIGHT TO REPRODUCE THIS DRAWING, BY WHATEVER MEANS, INCLUDING ELECTRONIC, WITHOUT THE EXPRESS WRITTEN CONSENT OF BOWKER SADLER PARTNERSHIP LIMITED WHICH RESERVES ALL ITS RIGHTS.
 BOWKER SADLER PARTNERSHIP LIMITED ASSUMES ITS RIGHTS TO BE IDENTIFIED AS THE AUTHOR OF THIS DESIGN.
 ■ DRAWING NOT TO BE SCALED.
 ■ REPORT ERRORS & OMISSIONS TO ARCHITECT.
 ■ CHECK ALL DIMENSIONS ON SITE.
 ■ DRAWING TO BE READ IN CONJUNCTION WITH THE HEALTH AND SAFETY PLAN AND ALL RELEVANT RISK ASSESSMENTS.

REV. DATE	DRN	CHKD		
PROJECT				
CLIENT				
DRAWING				
SCALE	SHEET SIZE	DRAWN	CHECKED	DATE
	®			

Bowker Sadler
 Hothellow House, Hothellow, Romley, Stockport SK6 3DY
 Telephone: 0161 406 7333 Facsimile: 0161 406 7444
 Email: bsp@bowker-sadler.co.uk
 Web: www.bowker-sadler.co.uk

JOB NO	DRAWING NO	REVISION
		A
STATUS		
STATUS2		

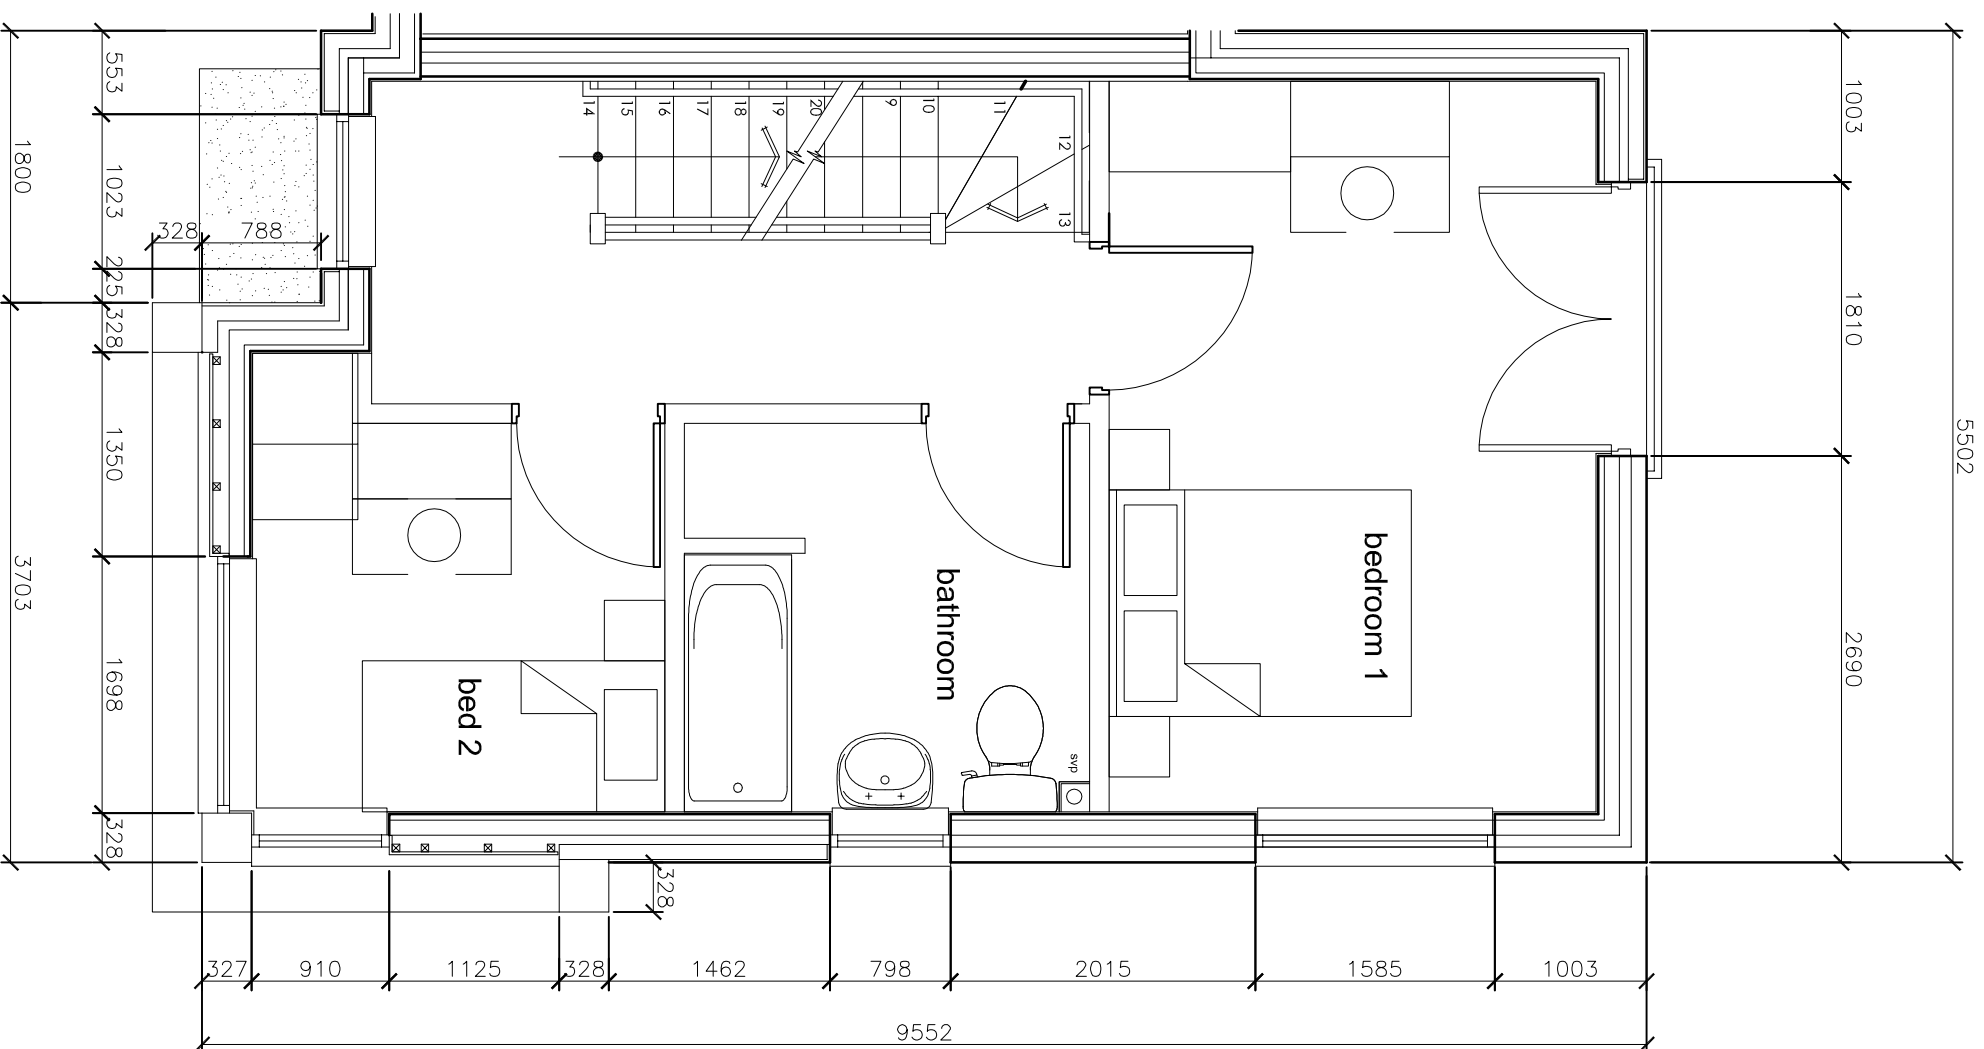


■ BOWKER SADLER PARTNERSHIP
 ■ THIS DRAWING IS THE SUBJECT OF COPYRIGHT WHICH VESTS IN BOWKER SADLER PARTNERSHIP LIMITED. IT IS AN INFRINGEMENT OF COPYRIGHT TO REPRODUCE THIS DRAWING, BY WHATEVER MEANS, INCLUDING ELECTRONIC, WITHOUT THE EXPRESS WRITTEN CONSENT OF BOWKER SADLER PARTNERSHIP LIMITED WHICH RESERVES ALL ITS RIGHTS.
 ■ BOWKER SADLER PARTNERSHIP LIMITED ASSUMES ITS RIGHTS TO BE IDENTIFIED AS THE AUTHOR OF THIS DESIGN.
 ■ DRAWING NOT TO BE SCALED.
 ■ REPORT ERRORS & OMISSIONS TO ARCHITECT.
 ■ CHECK ALL DIMENSIONS ON SITE.
 ■ DRAWING TO BE READ IN CONJUNCTION WITH THE HEALTH AND SAFETY PLAN AND ALL RELEVANT RISK ASSESSMENTS.

REV. DATE	DRN.	CHKD.		
PROJECT				
CLIENT				
DRAWING				
SCALE	SHEET SIZE	DRAWN	CHECKED	DATE
	®			

Bowker Sadler
 Hothelrow House, Hothelrow, Romley, Stockport SK6 3DY
 Telephone: 0161 406 7333 Facsimile: 0161 406 7444
 Email: bsp@bowker-sadler.co.uk
 Web: www.bowker-sadler.co.uk

JOB NO	DRAWING NO	REVISION
		A
STATUS		
STATUS2		

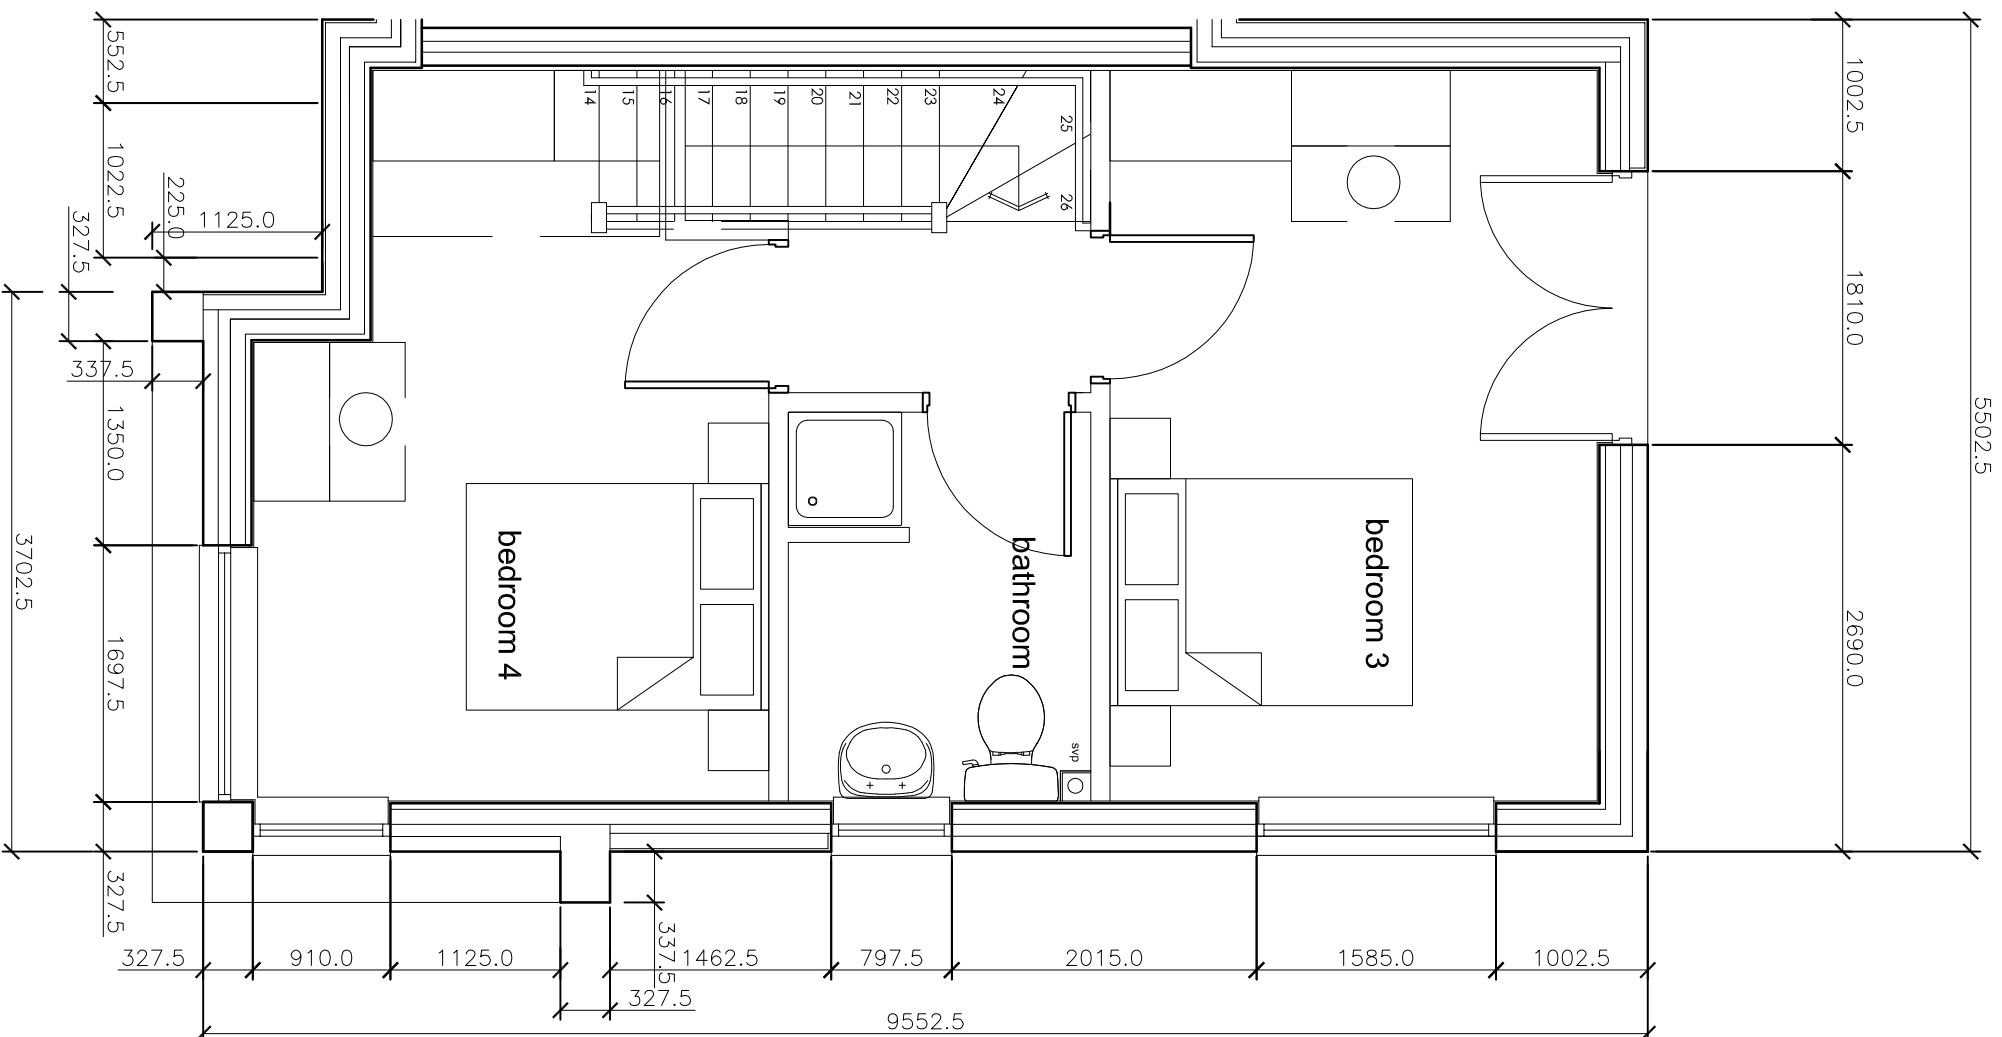

■ BOWKER SADLER PARTNERSHIP
 ■ THIS DRAWING IS THE SUBJECT OF COPYRIGHT WHICH VESTS IN BOWKER SADLER PARTNERSHIP LIMITED. ITS AN INFRINGEMENT OF COPYRIGHT TO REPRODUCE THIS DRAWING, BY WHATEVER MEANS INCLUDING ELECTRONIC, WITHOUT THE EXPRESS WRITTEN CONSENT OF BOWKER SADLER PARTNERSHIP LIMITED WHICH RESERVES ALL ITS RIGHTS.
 BOWKER SADLER PARTNERSHIP LIMITED ASSUMES ITS RIGHTS TO BE IDENTIFIED AS THE AUTHOR OF THIS DESIGN.
 ■ DRAWING NOT TO BE SCALED.
 ■ REPORT ERRORS & OMISSIONS TO ARCHITECT.
 ■ CHECK ALL DIMENSIONS ON SITE.
 ■ DRAWING TO BE READ IN CONJUNCTION WITH THE HEALTH AND SAFETY PLAN AND ALL RELEVANT RISK ASSESSMENTS.

REV. DATE	DRN	CHKD		
PROJECT				
CLIENT				
DRAWING				
SCALE	SHEET SIZE	DRAWN	CHECKED	DATE
	®			

Bowker Sadler
 Hothelrow House, Hothelrow, Romley, Stockport SK6 3DY
 Telephone: 0161 406 7333 Facsimile: 0161 406 7444
 Email: bsp@bowker-sadler.co.uk
 Web: www.bowker-sadler.co.uk

JOB NO	DRAWING NO	REVISION
		A
STATUS		
STATUS2		